


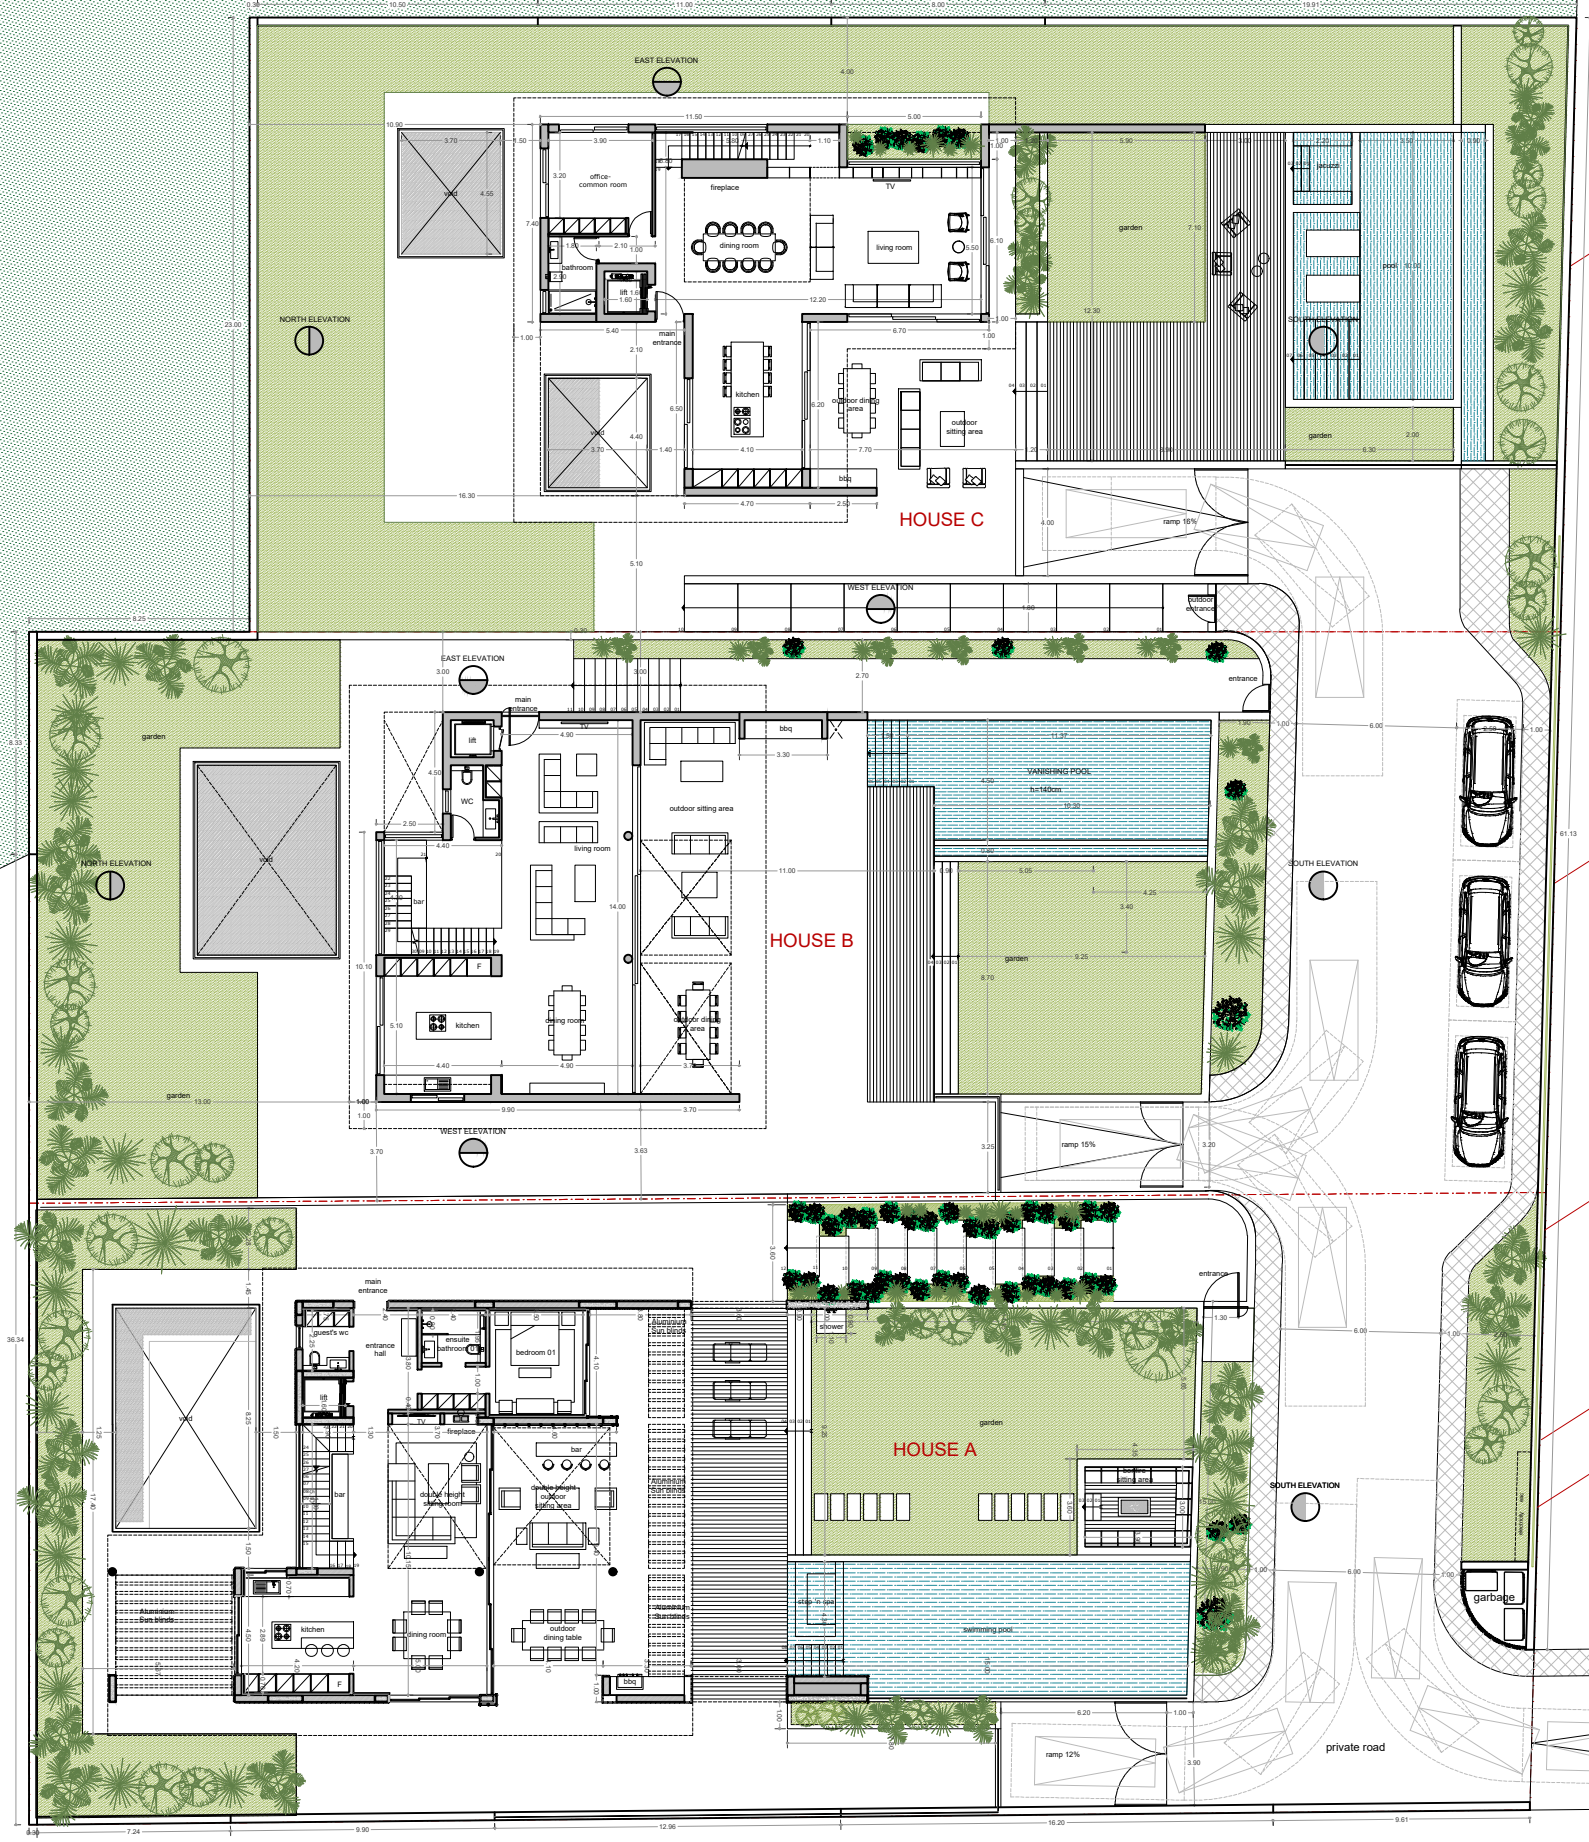

HOUSE C

HOUSE B

HOUSE A

green fence

green fence

| NO                                                 | DATE | REVISION | BY  | CHKD |
|----------------------------------------------------|------|----------|-----|------|
| 103                                                | P    | A001     | R02 |      |
| SEMERA BEACH RESIDENCES<br>TEMAXIO 131, ATJA NATIA |      |          |     |      |
| KARMA DEVELOPERS                                   |      |          |     |      |
| SEMERA GENERAL LAYOUT                              |      |          |     |      |
| 28-05-2024                                         |      |          |     |      |
| ATM.K.                                             |      |          |     |      |
| E.K.                                               |      |          |     |      |