



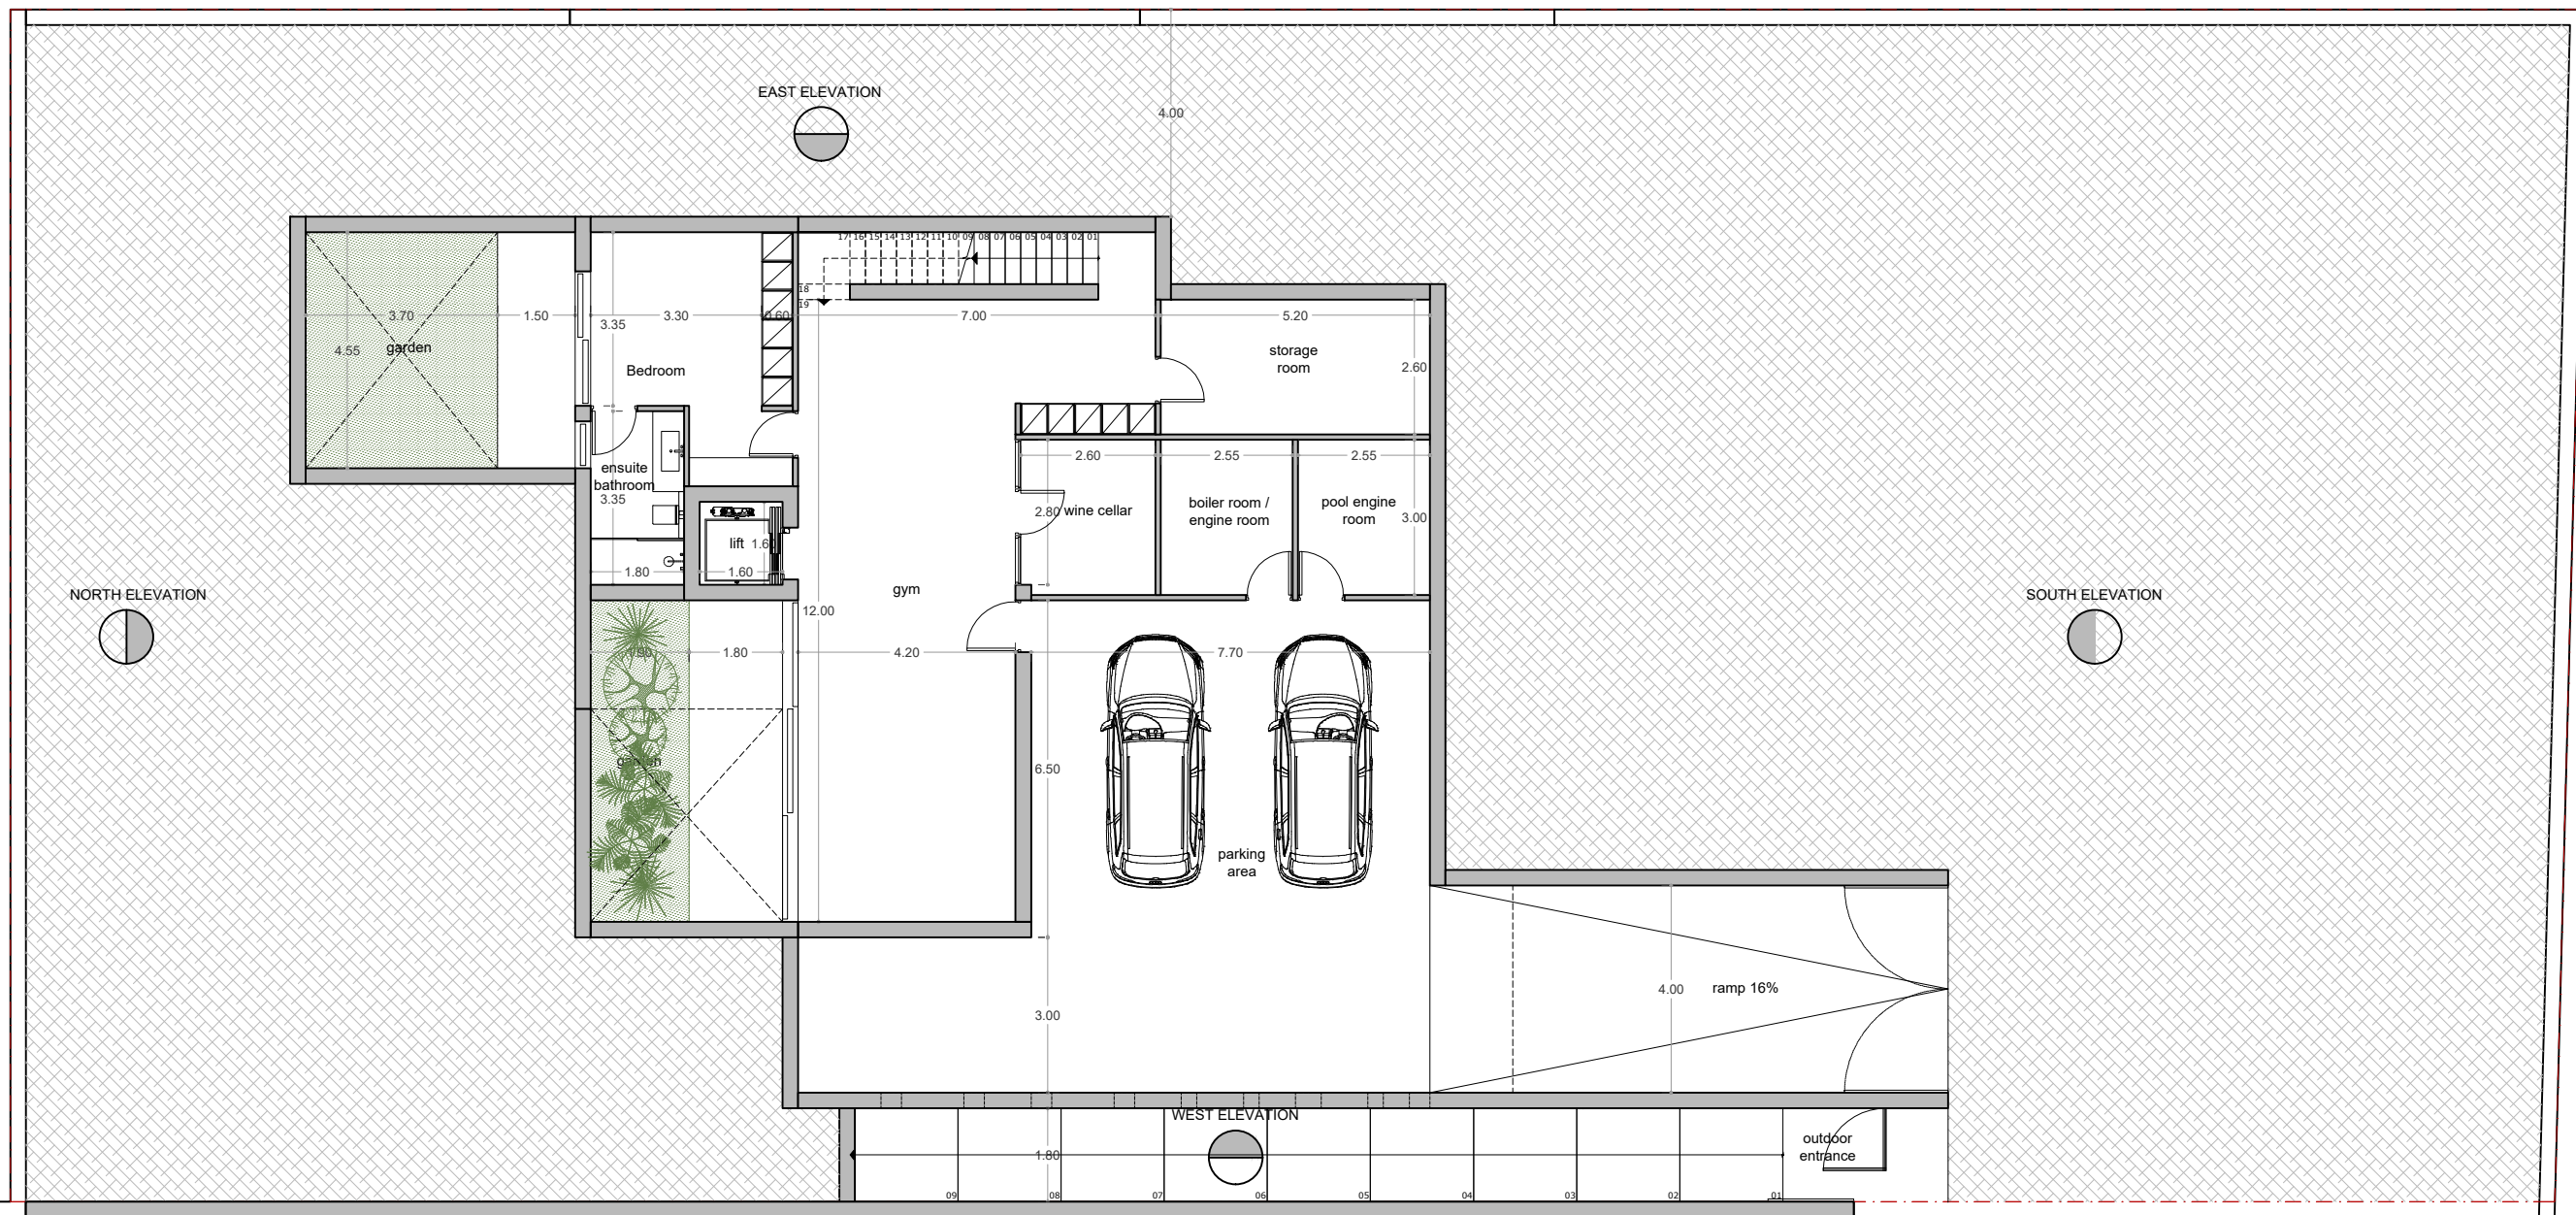



LOWER LEVEL

Internal Area: 148,5 sq.m.
Covered Outdoor Area: 116,3 sq.m.
Uncovered Outdoor Area: 38,2 sq.m.

NO	DATE	BY	APP'D	REV
103	P	A001	R02	
SEMERA BEACH RESIDENCES				
TEMAXIO 131, AFIA NATIA				
KARMA DEVELOPERS				
HOUSE C - BASEMENT				
28-05-2024				
1:100@A2				
A.M.K.				
E.K.				

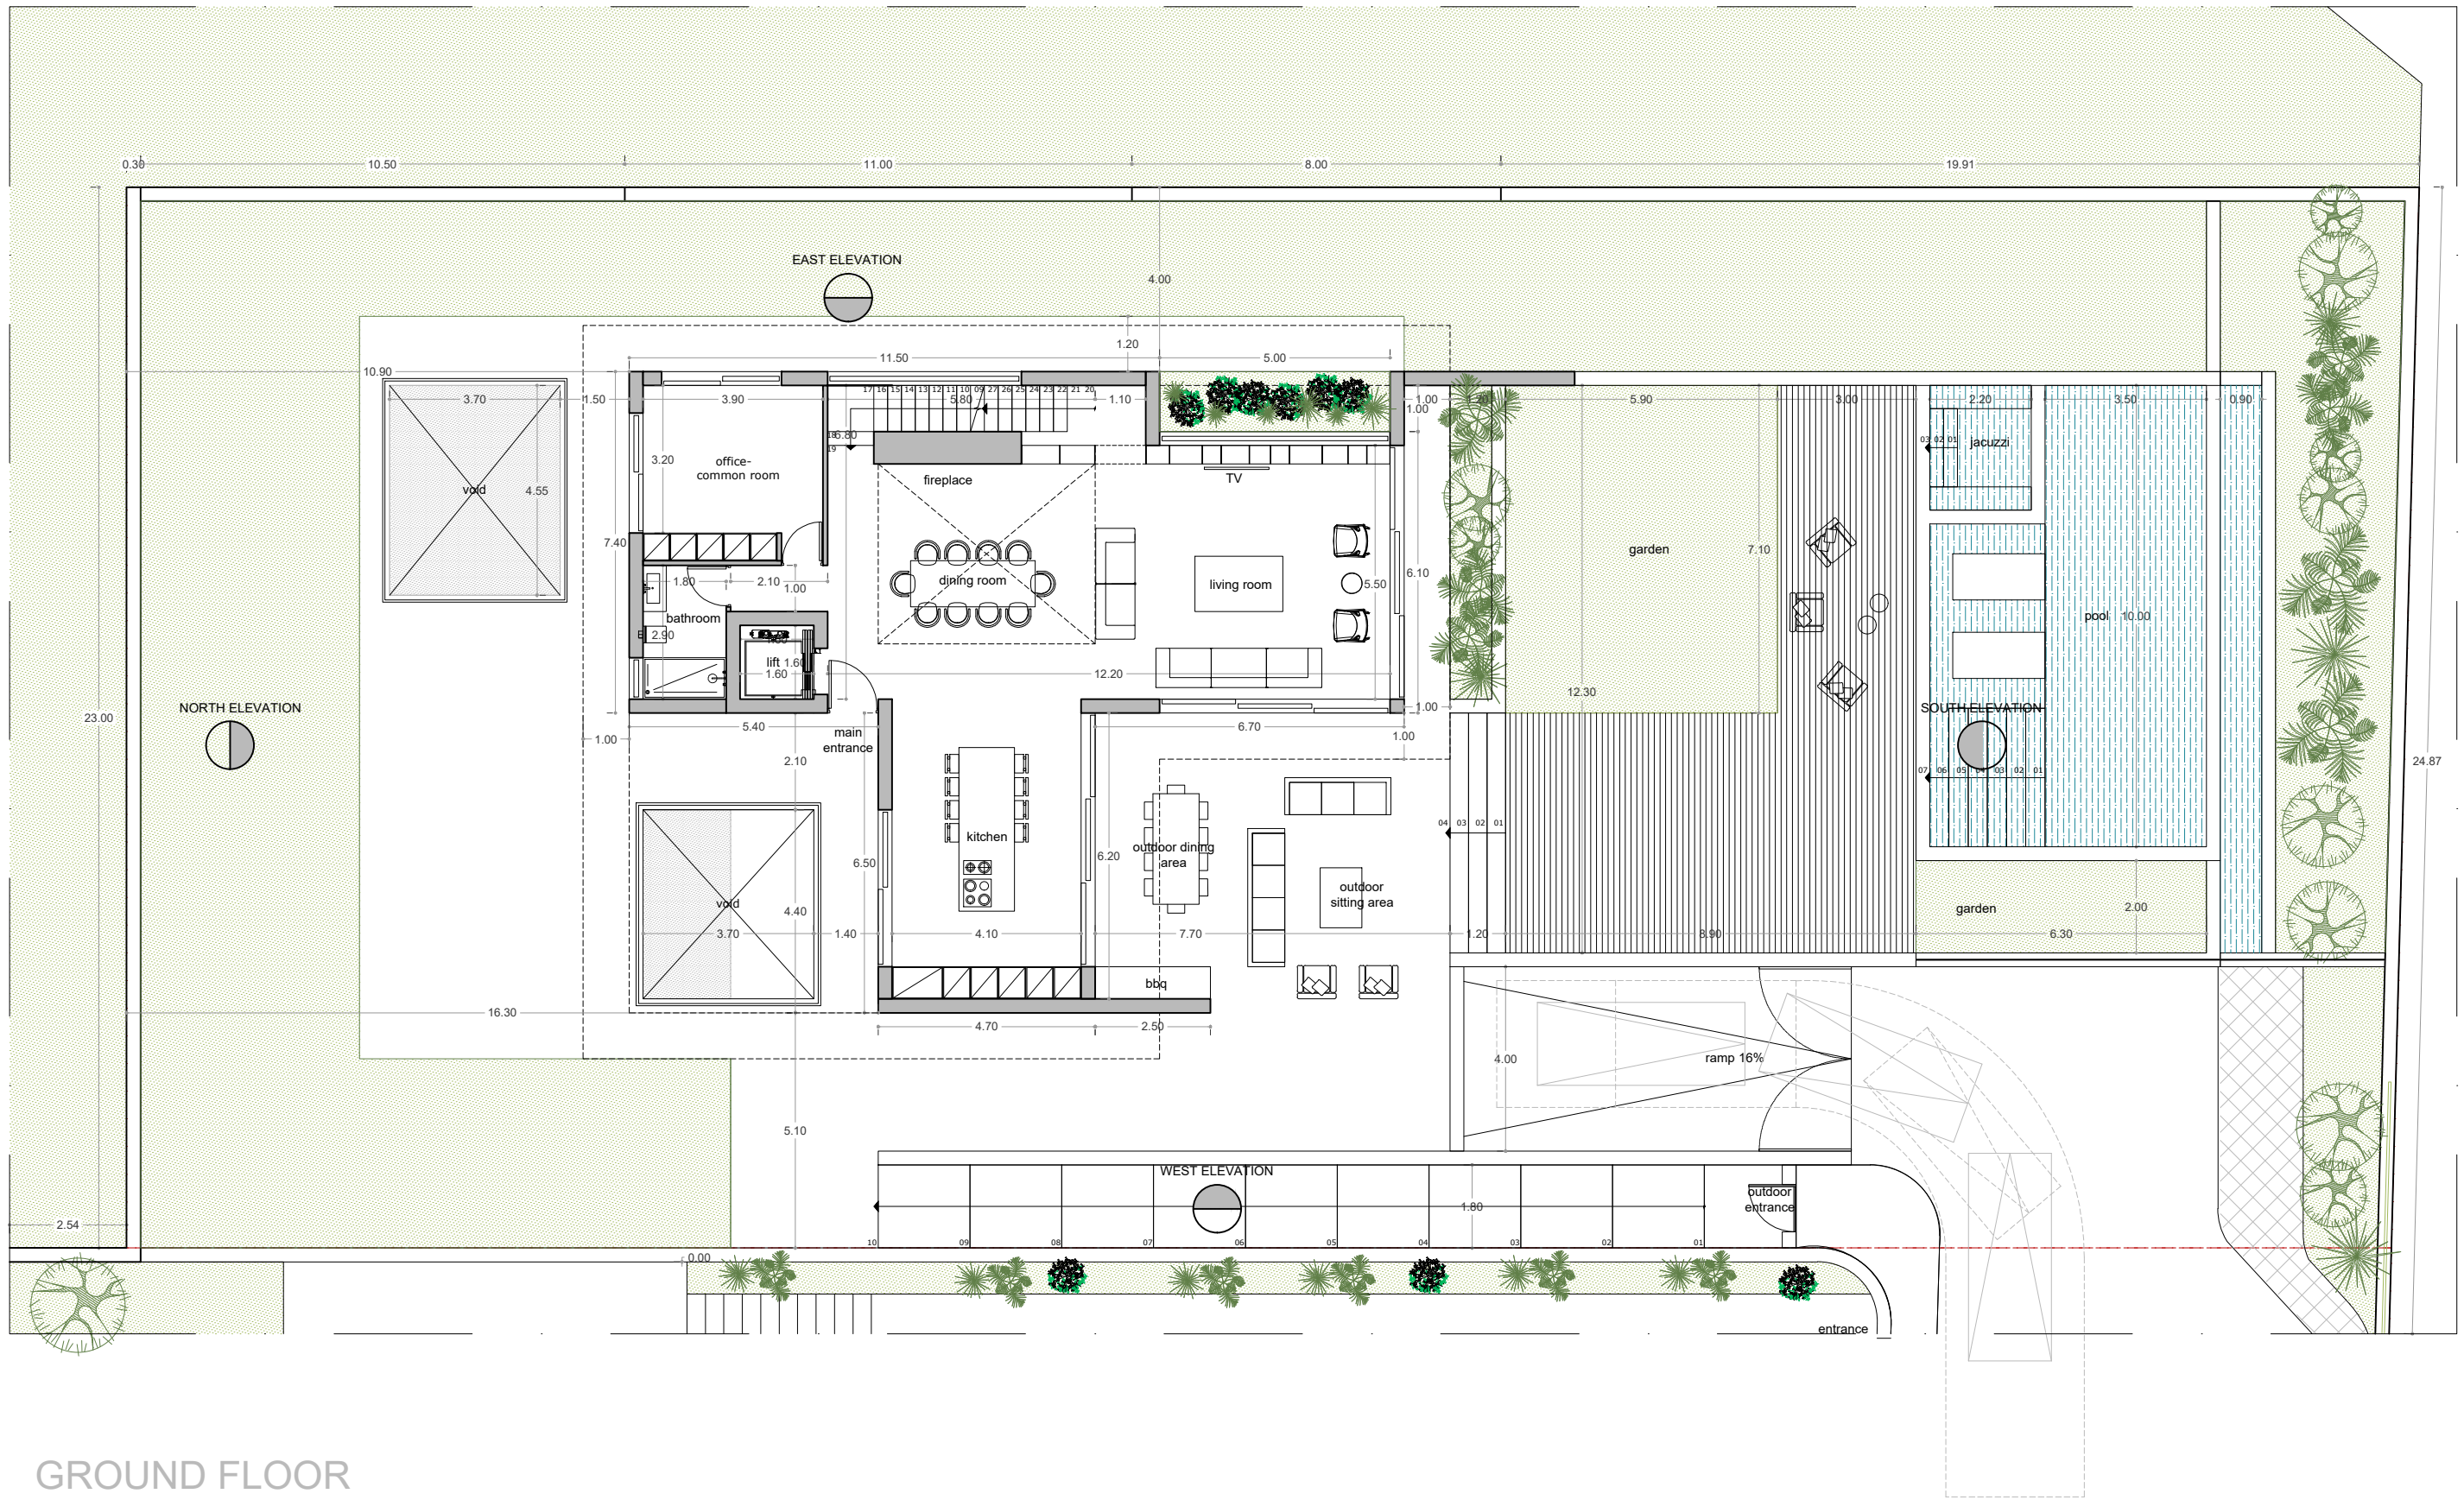


NO.	DATE	BY	APP.	REV.
103	P	A001	R02	
SEMERA BEACH RESIDENCES TEMAXIO 131, AJIA NATIA				
KARMA DEVELOPERS				
HOUSE C - GROUND FLOOR				
28-05-2024				
1:100@A2				
A.M.K.				
E.K.				

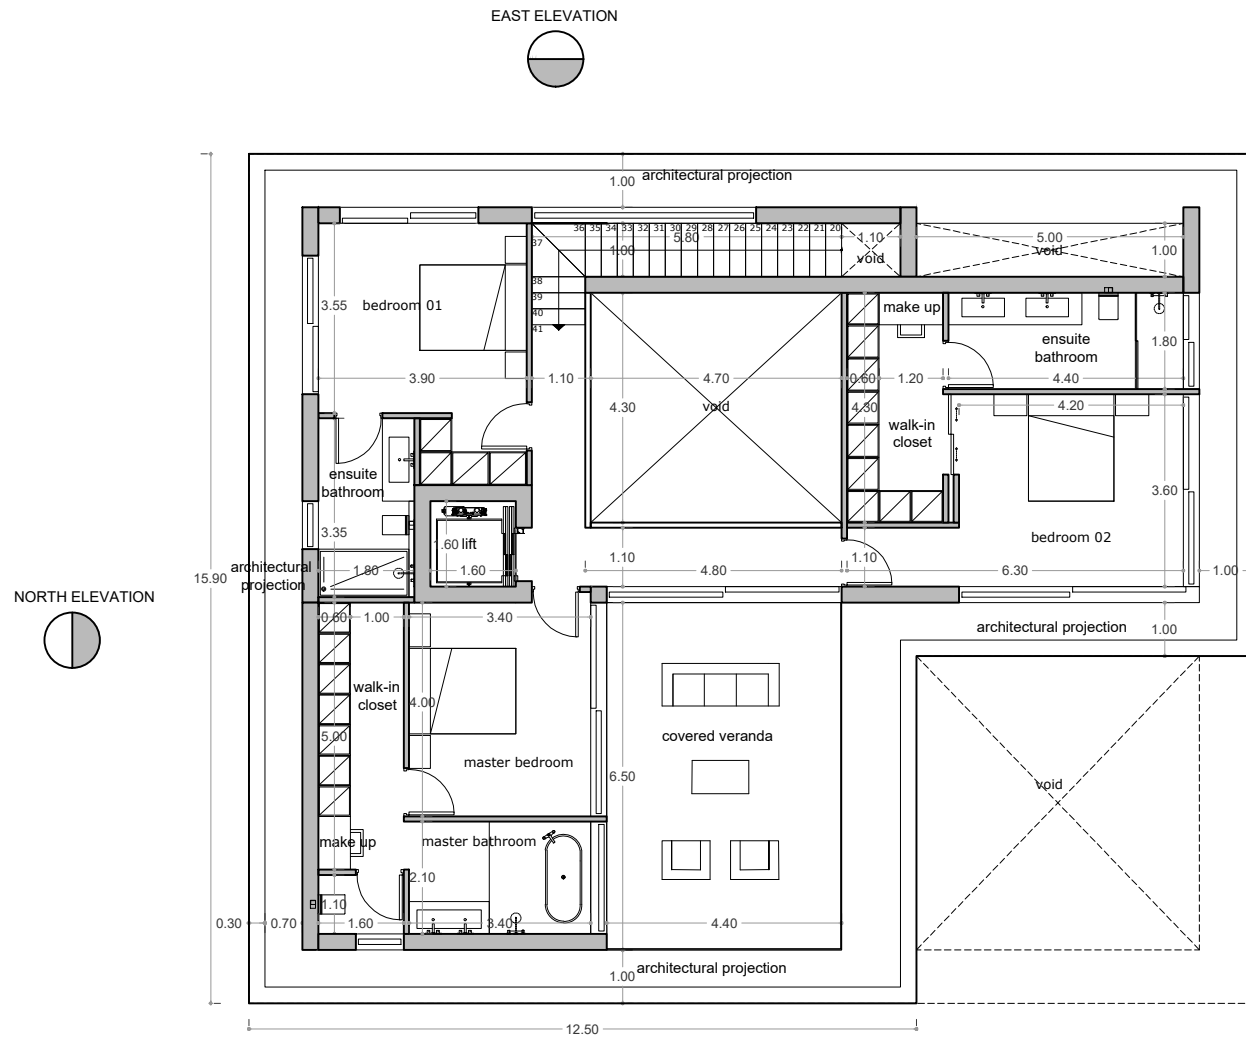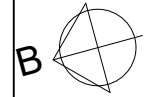

FIRST FLOOR


Internal Area: 134,6 sq.m.

Covered Veranda: 28,6 sq.m.

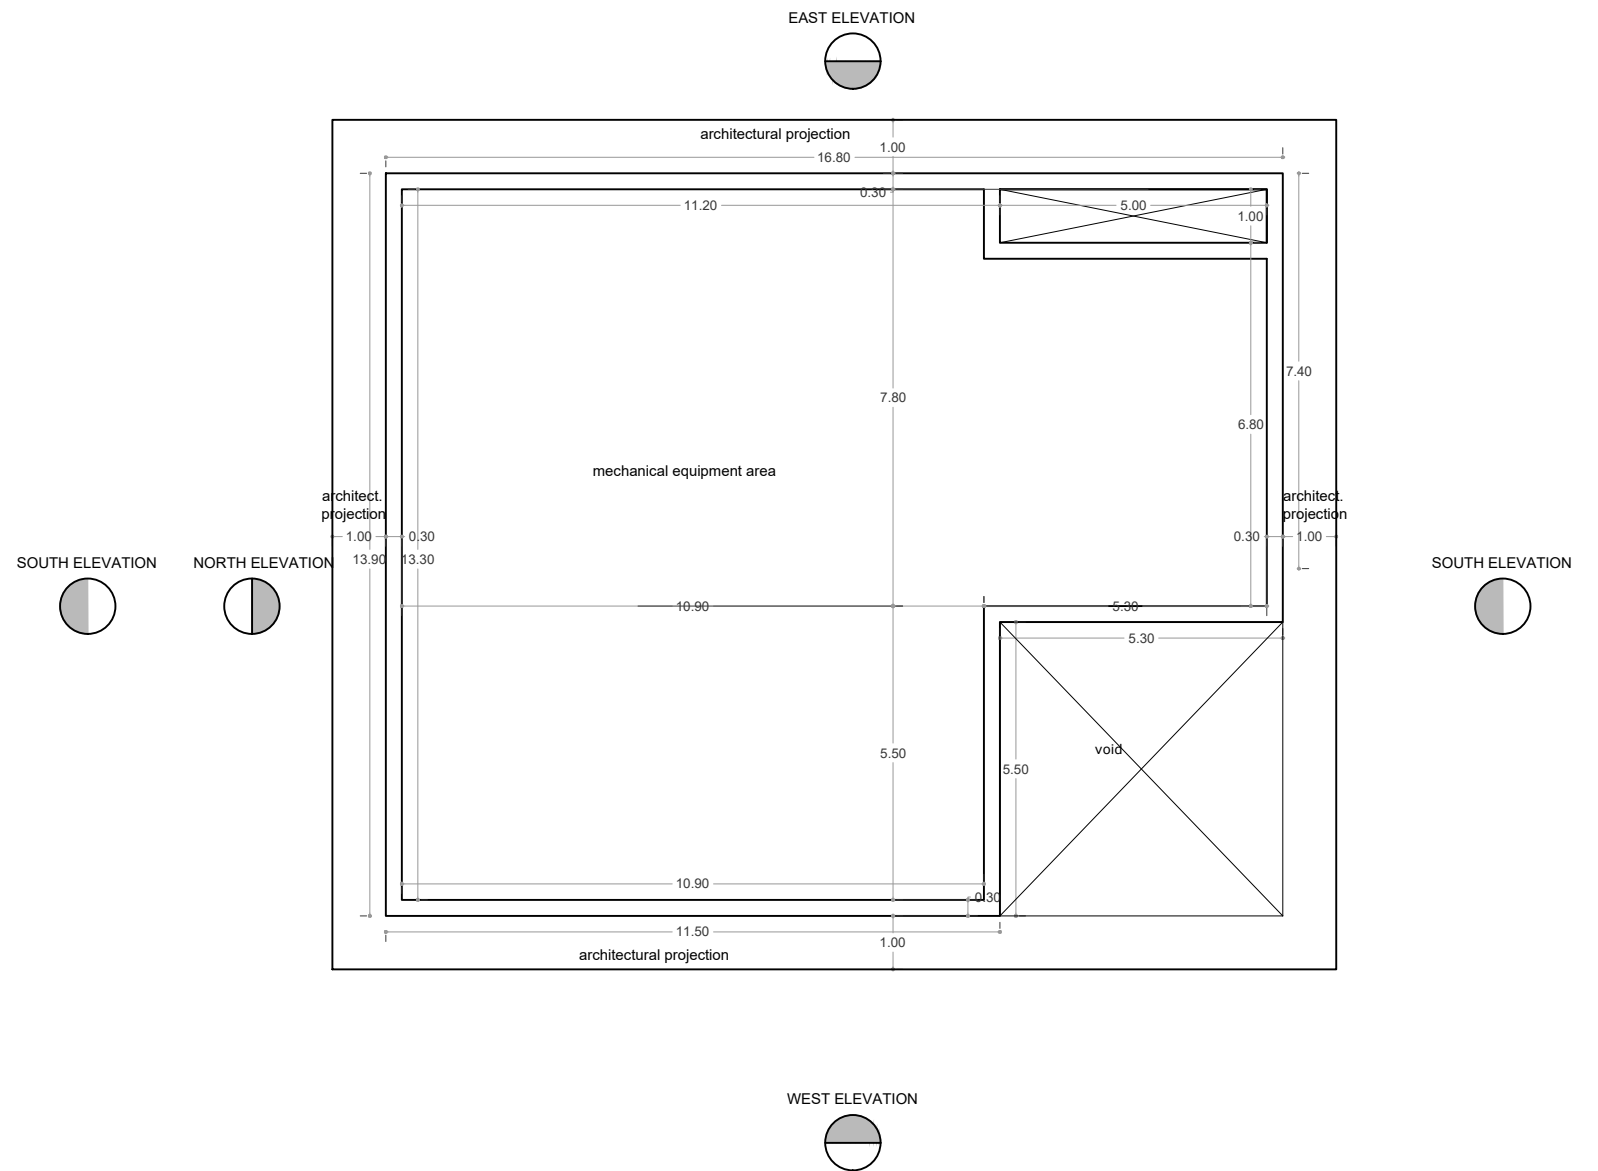


ROOF PLAN

REV	DATE	BY	CHKD	APP'D
103	P	A001	R02	
SEMERA BEACH RESIDENCES				
TEMAXIO 131, AFIA NATIA				
KARMA DEVELOPERS				
HOUSE C - FIRST FLOOR & ROOF PLAN				
28-05-2024				
1:100@A2				
A.M.K.				
E.K.				

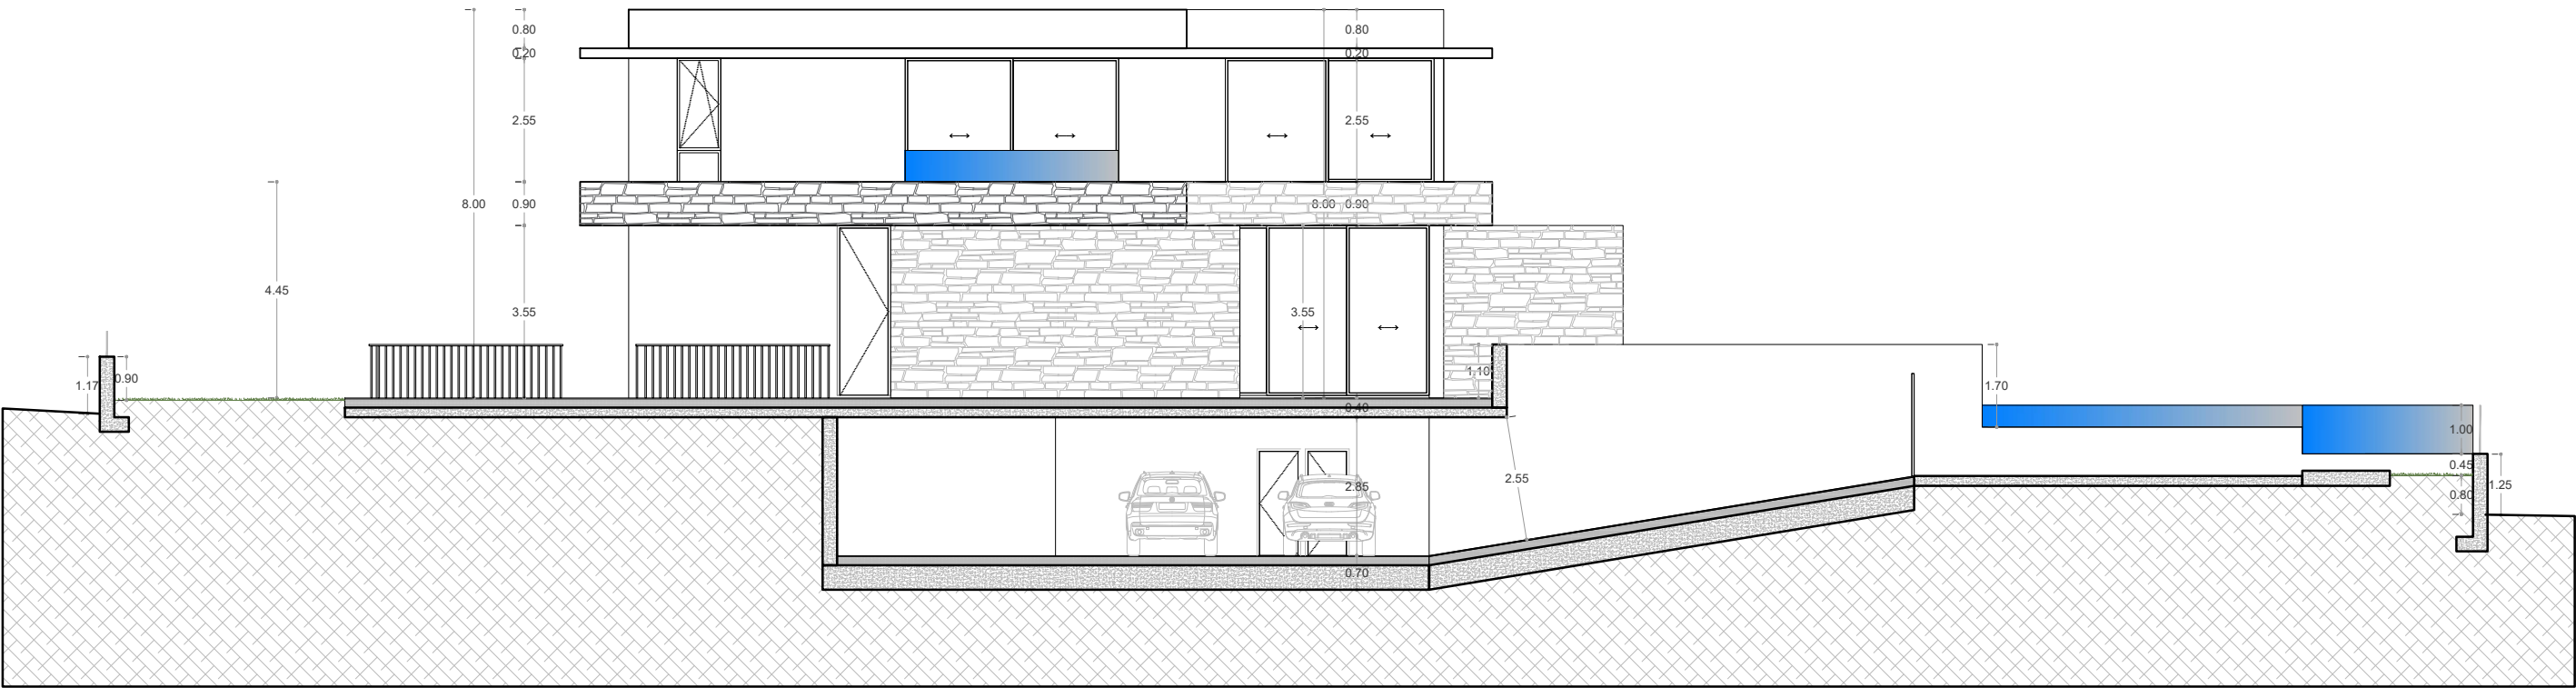


WEST ELEVATION

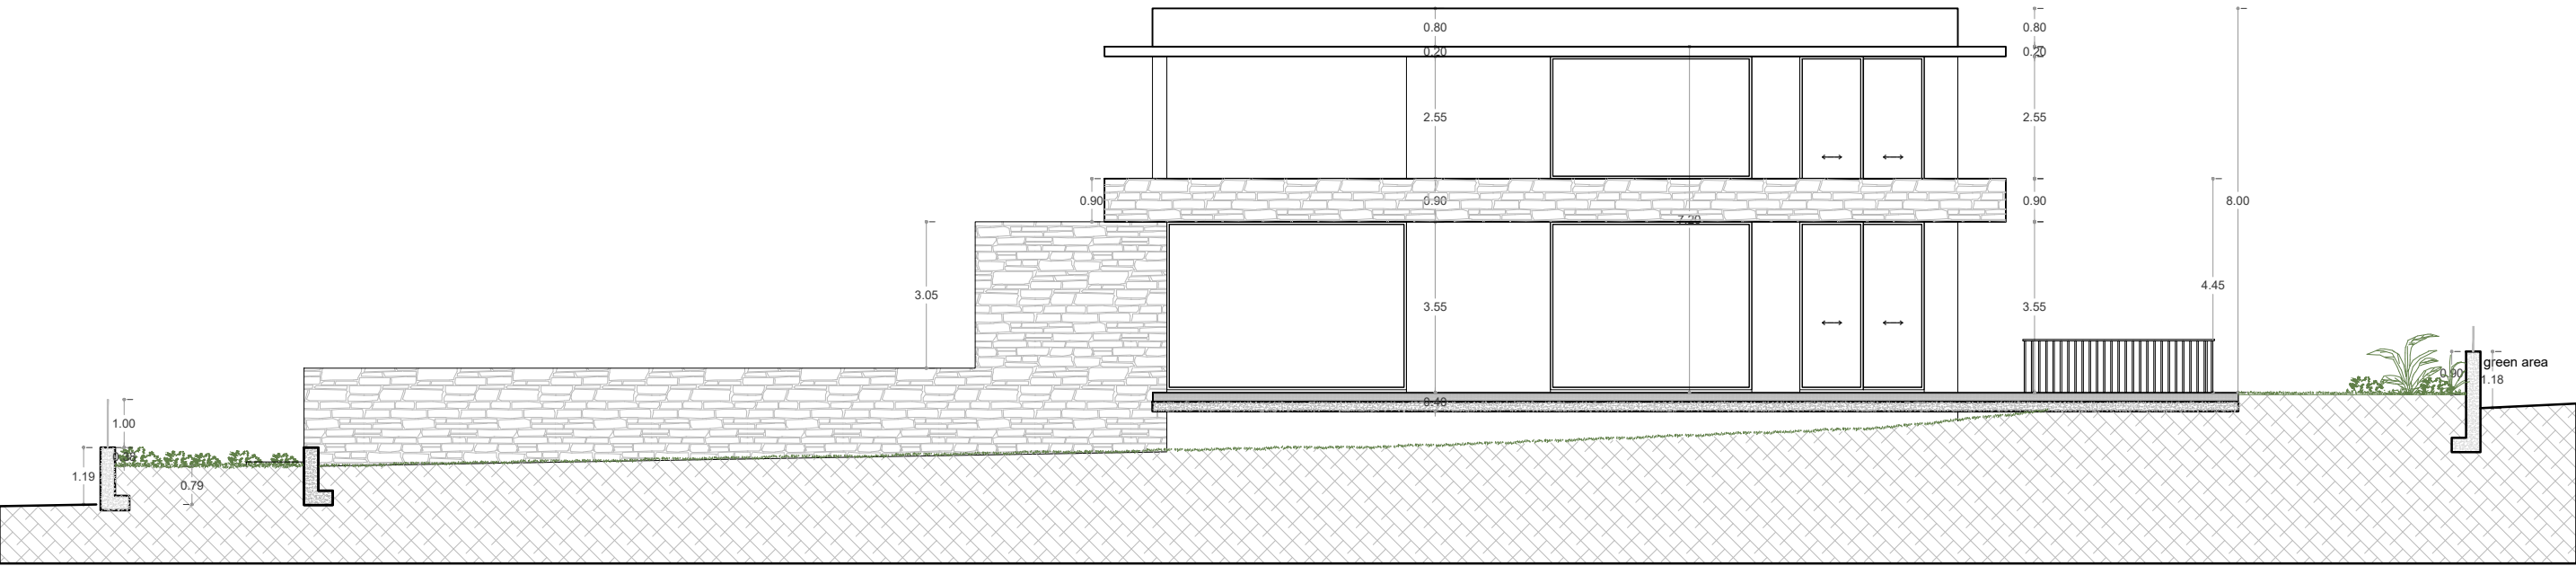


EAST ELEVATION

NO	DATE	BY	CHKD	APPD
103	P	A001	R02	
SEMERA BEACH RESIDENCES TEMAXIO 131, AFIA NATIA				
KARMA DEVELOPERS				
HOUSE C - ELEVATIONS				
28-05-2024				
1:100@A2				
A.M.K.				
E.K.				

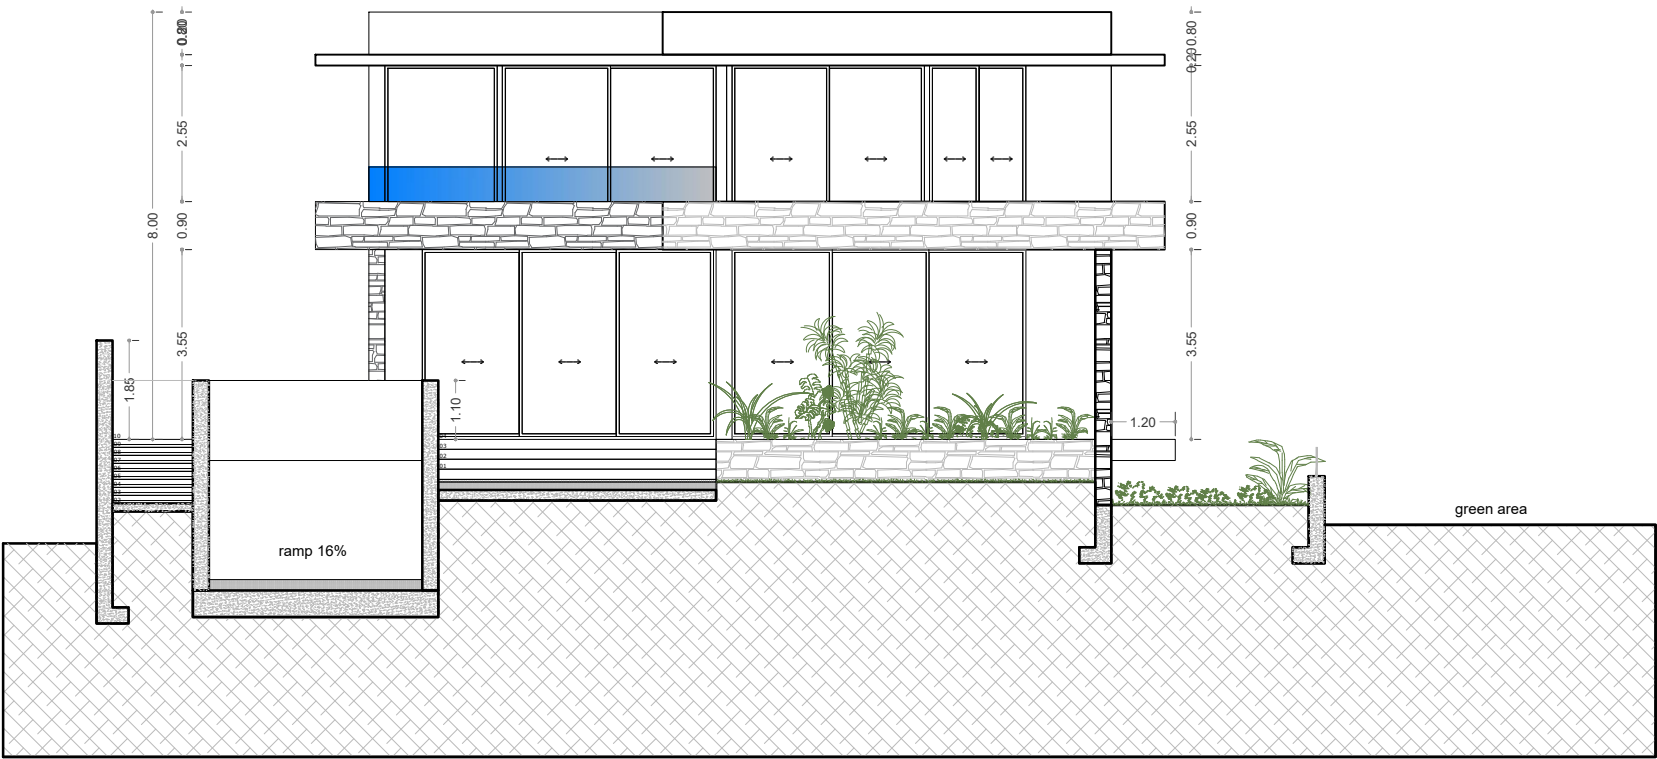

SOUTH ELEVATION

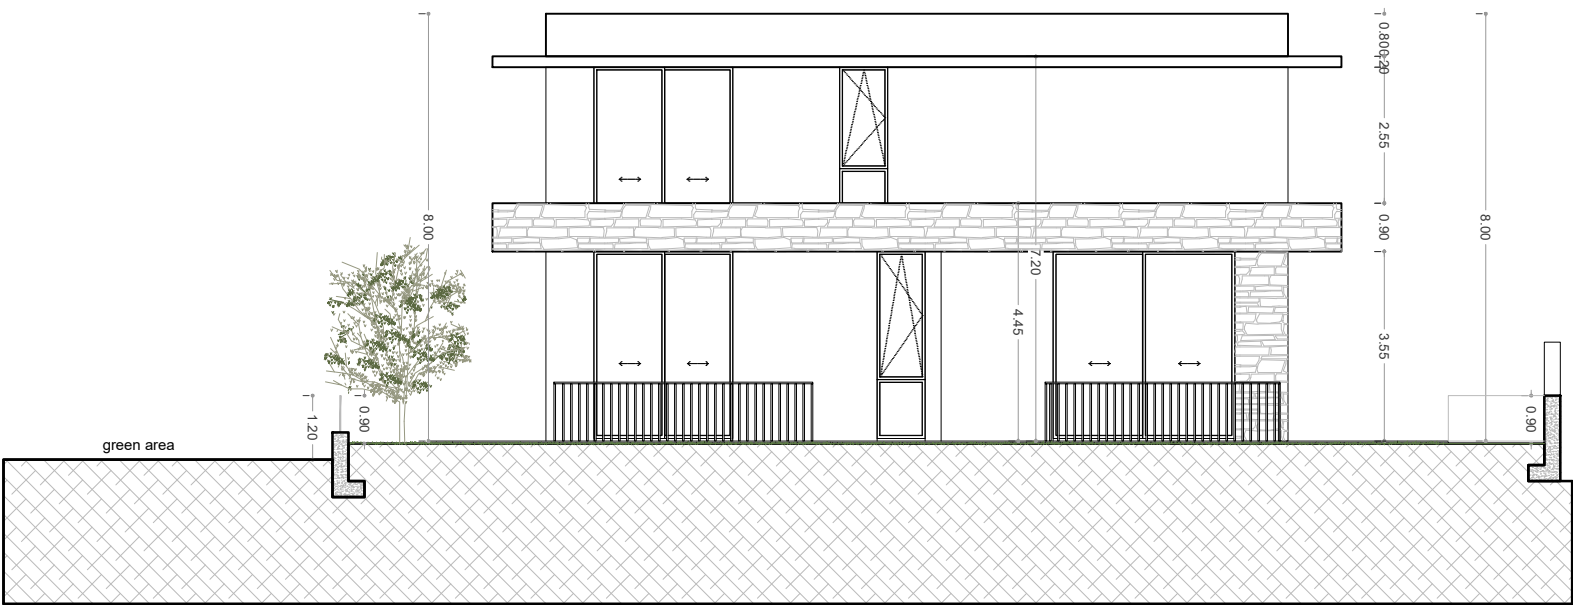

NORTH ELEVATION

NO	REV	DATE	BY	CHK
103	P	A001	R02	
SENERA BEACH RESIDENCES				
TEMAXIO 131, ATIA NATIA				
KARMA DEVELOPERS				
HOUSE C - ELEVATIONS				
28-05-2024				
1:100@A2				
A.M.K.				
E.K.				